

0 1 2 3 4 5m

10 Meter

Maßstab = 1:200 bei DIN A4

Projekt
 1: 250


KSRain Bewässerungstechnik

NEW

IHR KONTAKT
 K. Speyerer

Donnerstag, 14. Juni 2007

- A/ MP rotator ● B/ MP rotator ● C/ MP rotator ● D/ MP rotator ● E/ MP rotator ● F/ MP rotator ● G/ MP rotator H/ DRIP PIPE I/ DRIP PIPE
- X Manuelles Ventil X Elektromagnetventil X Ventil ohne Kabel X Steuergeraet X Ventilbox

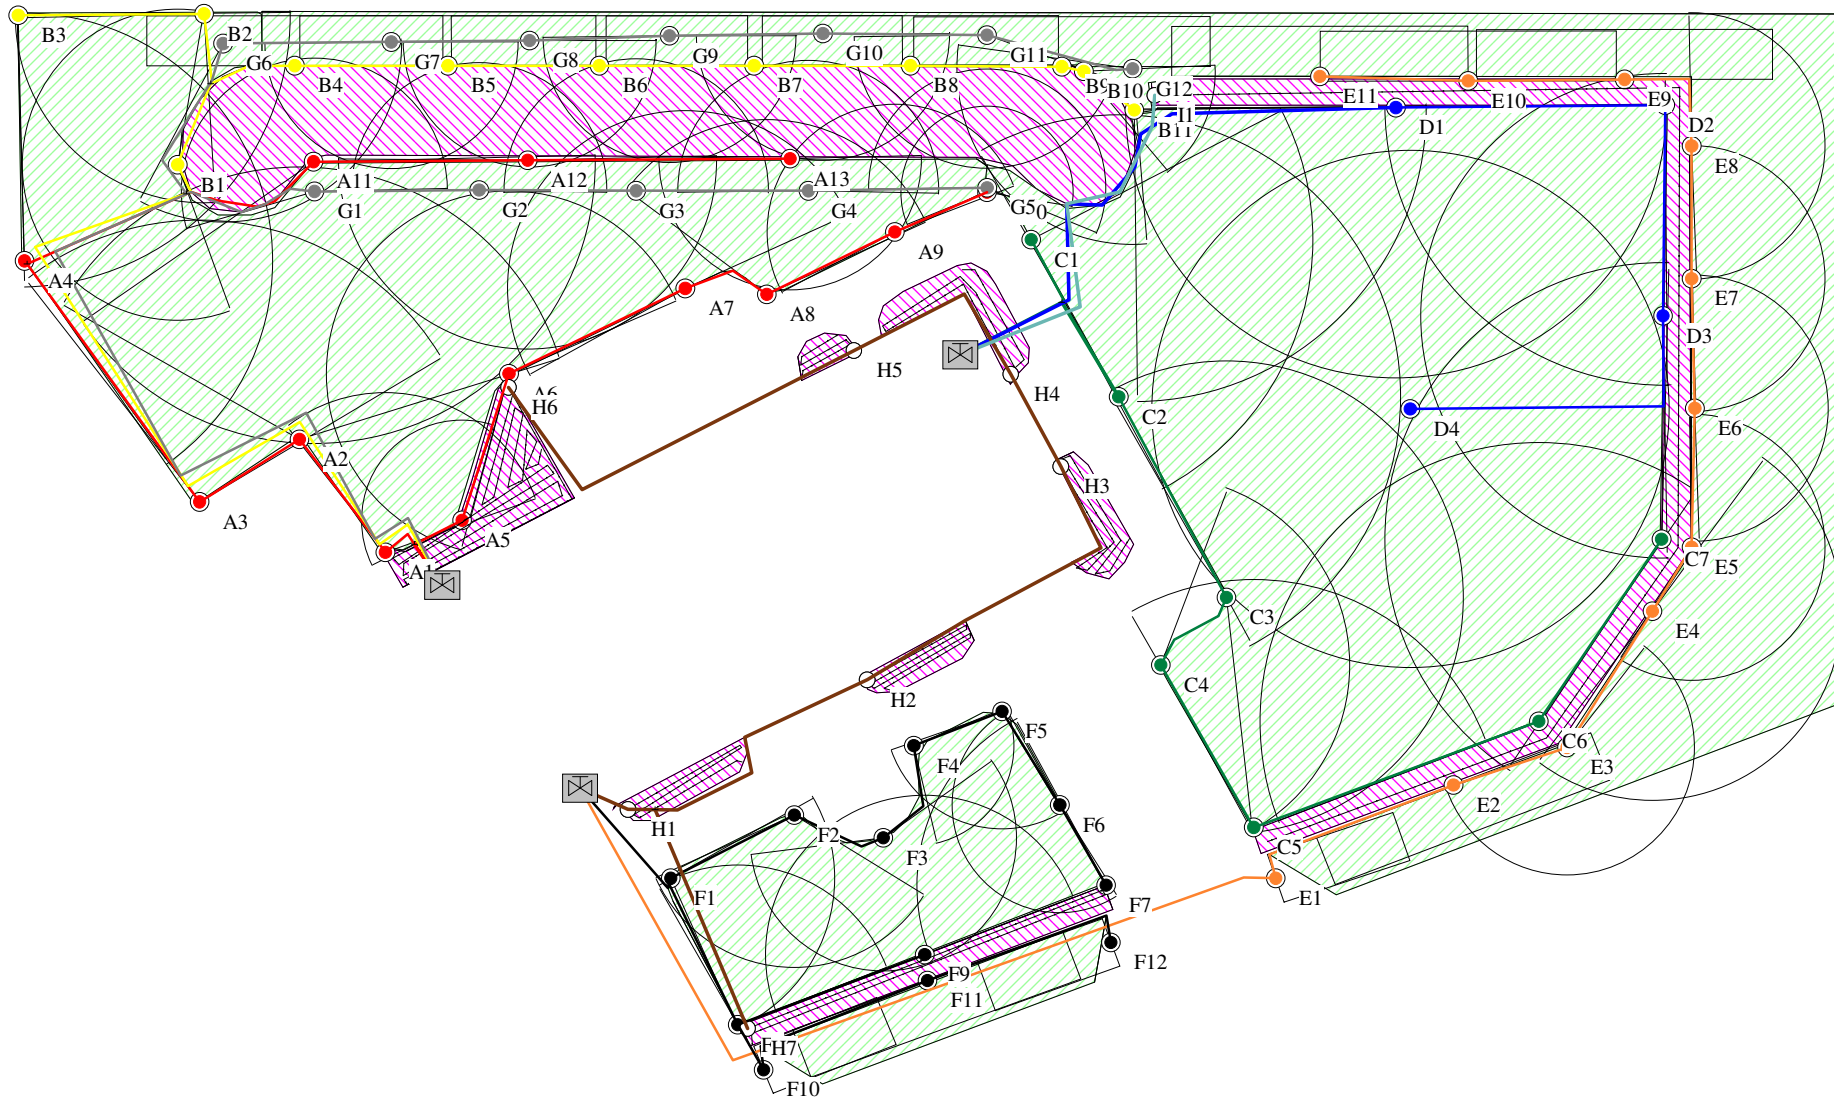

0 1 2 3 4 5m

Projekt
1: 250



KSRain Bewässerungstechnik

NEW

IHR KONTAKT
K.Speyerer

Donnerstag, 14. Juni 2007

- A/ MP rotator ● B/ MP rotator ● C/ MP rotator ● D/ MP rotator ● E/ MP rotator ● F/ MP rotator ● G/ MP rotator X H/ DRIP PIPE X I/ DRIP PIPE
- X Manuelles Ventil / Elektromagnetventil / Ventil ohne Kabel C Steuergeraet C Ventilbox

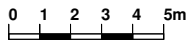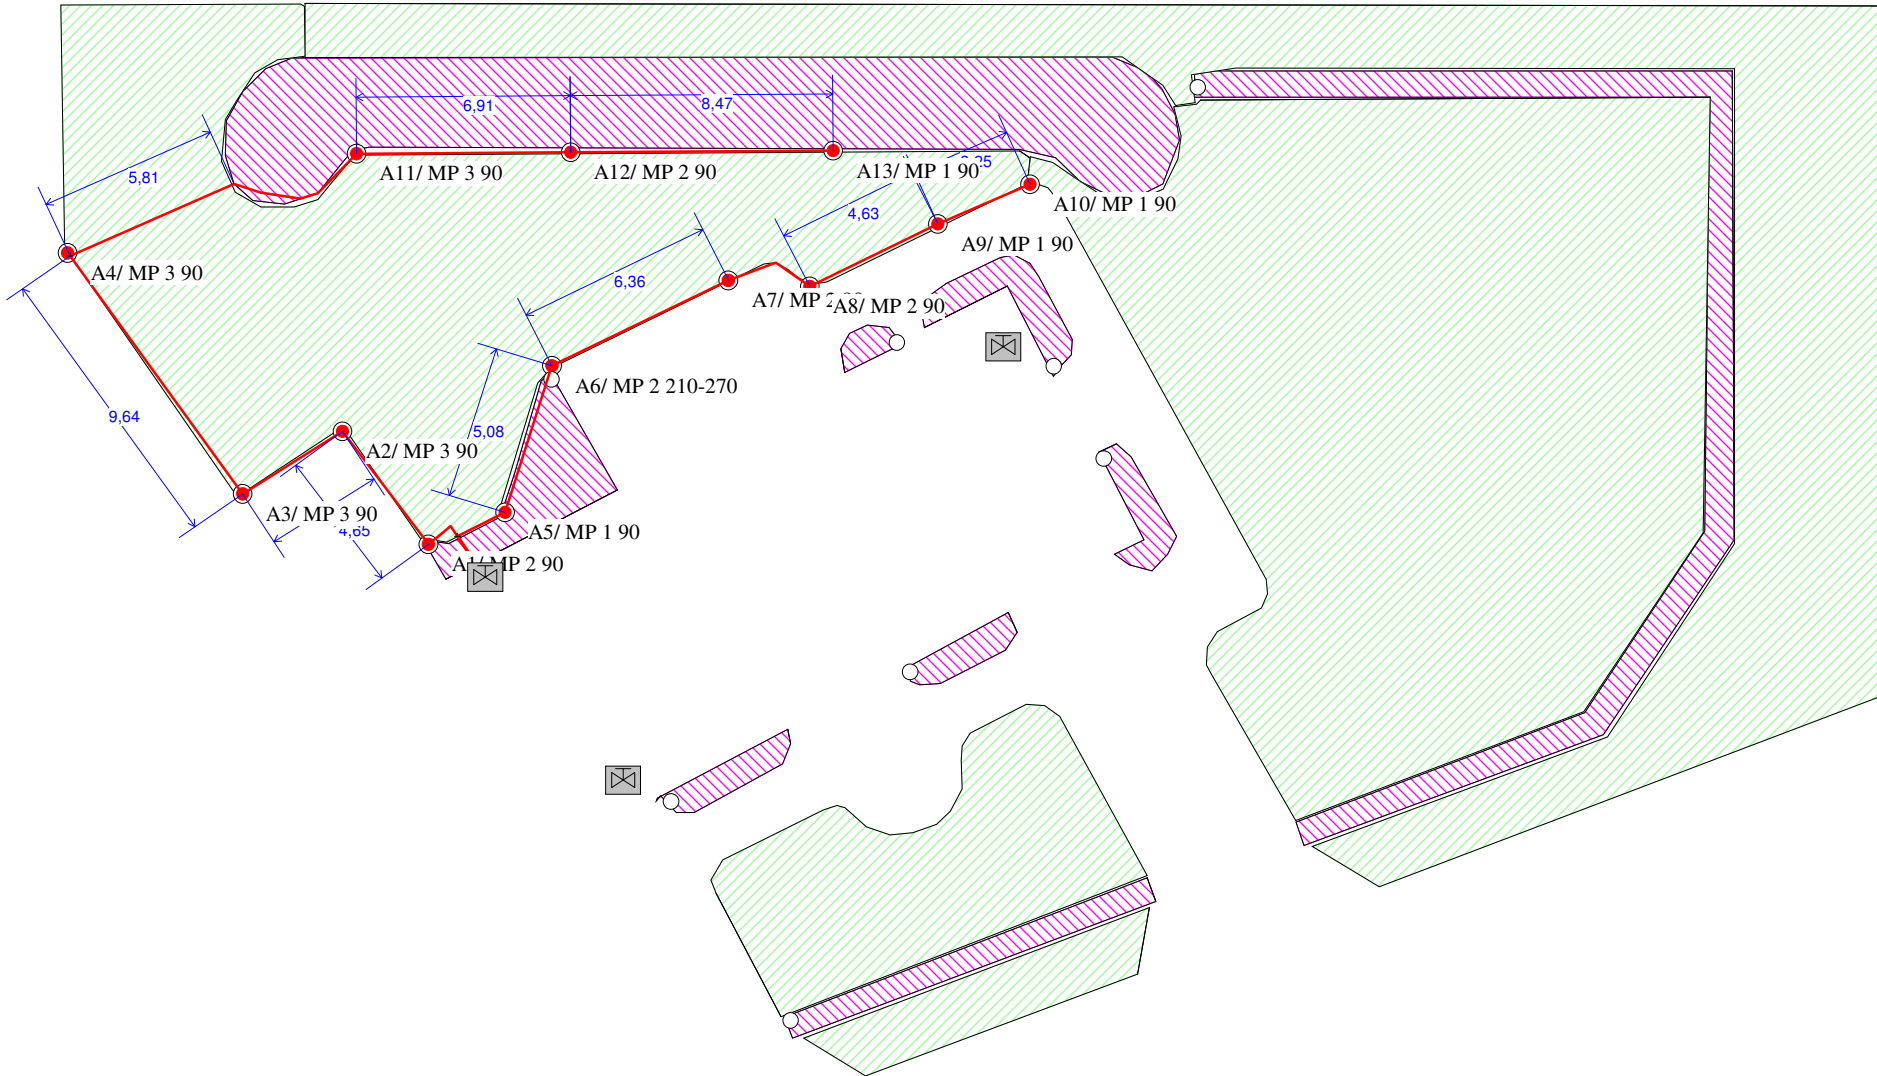

Projekt
1: 250
 Donnerstag, 14. Juni 2007

KSRain Bewässerungstechnik

NEW

IHR KONTAKT
K.Speyerer

● A/ MP rotator

⊠ Manuelles Ventil

⊠ Elektromagnetventil

⊠ Ventil ohne Kabel

⊠ Steuergeraet

⊠ Ventilbox